

INTERIOR ELEVATION

EXTERIOR ELEVATION

NOTES
 - STRUCTURE OF OPENING MUST BE SUITABLE FOR WEIGHT OF ASSEMBLY. ASSEMBLY WEIGHT: 2085 LBS.
 - OPENING IS BASED UPON 14-0 X 14-0

QUANTITY
 - 8 SETS - AS DRAWN

FINISH
 - SPECTRACRON 360 2K HS EXTERIOR GRADE URETHANE
 - HINGES & HARDWARE TO BE STANDARD BLACK (SW6990).
 - PANELS TO BE (COLOR T.B.D.).

WINDOWS
 8
 - (8) APX 33 3/16" X 54 1/8"
 - 1" THICK DOUBLE GLAZED: 3/4" CLEAR TEMPERED GLASS X 1/2" AIR GAP X 3/4" CLEAR TEMPERED GLASS.

LOW LEVEL COMPOSITE PANEL
 4
 - (4) APX 33 3/16" X 36"
 - 1" THICK INSULATED TO MATCH DOOR COLOR.

POWER OPERATION/SAFETY FEATURES

- LEAD EDGE OPTICAL SAFETY EDGE
- CONFIGURED FOR MANUAL RELEASE
- EXTERIOR PHOTOCELL
- INTERNAL PRESENCE SENSOR
- RADIO RECEIVER & (1) SINGLE BUTTON TRANSMITTER TO OPERATE ALL DOORS.
- TIMER ACTIVATED LOOP DETECTOR

NOTES:
 PAPER SIZE - 36" X 48"

DOOR OPERATION:
 THE FOLLOWING TO BE DETERMINED PRIOR TO INSTALLATION.
 - PUSH TO OPEN (YES / NO)
 - PUSH TO CLOSE (YES / NO)
 - AUTO TIME CLOSE (YES / NO TIME: <90 SEC)
 - WALL PBS LOCATION (ADJACENT DOOR, BAY WALL, CONTROL ROOM, ETC.)
 - ADDITIONAL WALL PBS (YES / NO) LOCATION?
 - INTEGRATION WITH OTHER BUILDING SYSTEMS (YES / NO)
 - ADDITIONAL COST MAY BE ASSOCIATED WITH ITEMS NOT INCLUDED.




This drawing is the property of JUS Doors, Inc. Any alteration or modification may only be done so with written consent.

DRAWN	MLP	DATE	01/7/2022
		JUS DOORS, INC. PO BOX 16639 GREENSBORO, NC 27416 P. 980.510.5331 W. jewersdoors.us E. info@jewersdoors.us	

ISSUE	CHECKED	DATE	SIGNED	MODIFICATION
01	SS	01/10/22		FIRST ISSUE (SWT 2.0 _JUSD)

DRG TITLE	PROJECT REF
General Layout Interior & Exterior Elevation SWT2.0 - JUSD	SAMPLE
DRAWING NUMBER	C20211001.3 _001

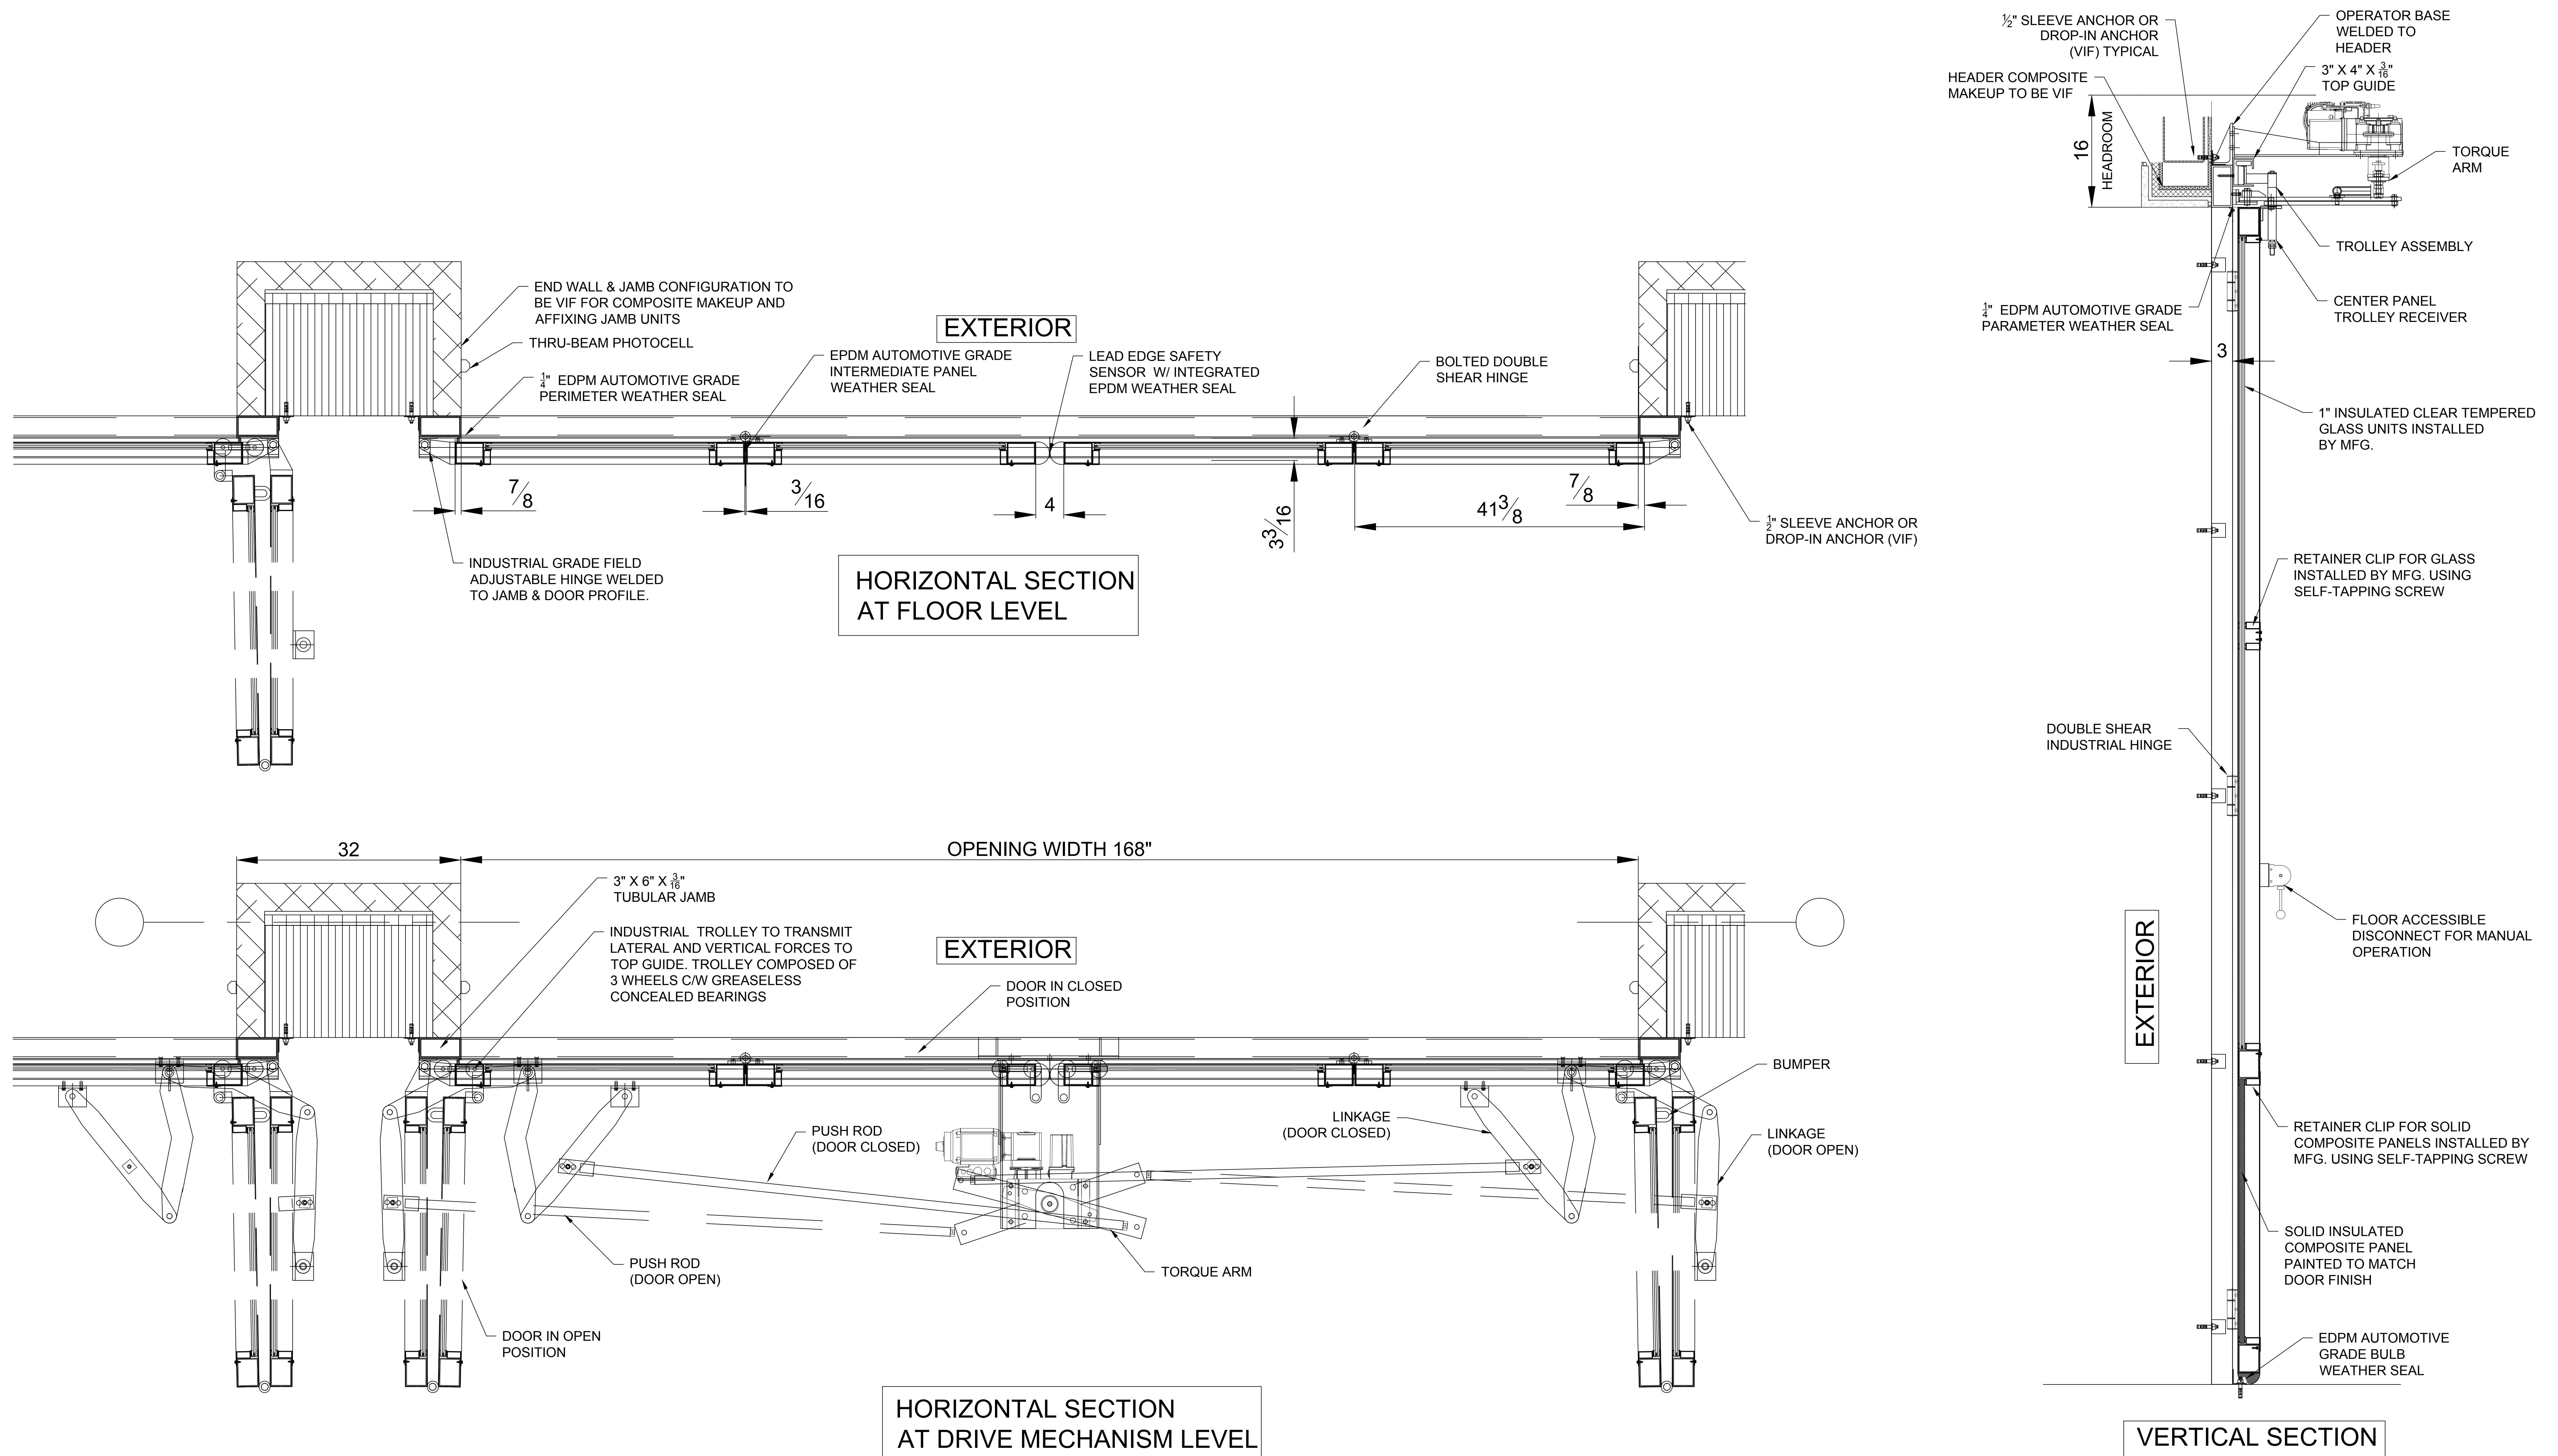

NOTES

- STRUCTURE OF OPENING MUST BE SUITABLE FOR WEIGHT OF ASSEMBLY. ASSEMBLY WEIGHT: 2085 LBS.
- OPENING IS BASED UPON 14-0 X 14-0

QUANTITY

- 8 SETS - AS DRAWN

FINISH

- SPECTRACRON 360 2K HS EXTERIOR GRADE URETHANE
- HINGES & HARDWARE TO BE STANDARD BLACK (SW6990).
- PANELS TO BE (COLOR T.B.D.).

WINDOWS

8

- (8) APX 33 3/16" X 54 1/8"
- 1" THICK DOUBLE GLAZED: 1/2" CLEAR TEMPERED GLASS X 1/2" AIR GAP X 1/4" CLEAR TEMPERED GLASS.

LOW LEVEL COMPOSITE PANEL

4

- (4) APX 33 3/16" X 36"
- 1" THICK INSULATED TO MATCH DOOR COLOR.

POWER OPERATION/SAFETY FEATURES

LEAD EDGE OPTICAL SAFETY EDGE

CONFIGURED FOR MANUAL RELEASE

EXTERIOR PHOTOCELL

INTERNAL PRESENCE SENSOR

RADIO RECEIVER & (1) SINGLE BUTTON TRANSMITTER TO OPERATE ALL DOORS.

TIMER ACTIVATED LOOP DETECTOR

NA

NOTES:

PAPER SIZE - 36" X 48"

DOOR OPERATION:

THE FOLLOWING TO BE DETERMINED PRIOR TO INSTALLATION.

- PUSH TO OPEN (YES / NO)
- PUSH TO CLOSE (YES / NO)
- AUTO TIME CLOSE (YES / NO TIME: <90 SEC)
- WALL PBS LOCATION (ADJACENT DOOR, BAY WALL, CONTROL ROOM, ETC.)
- ADDITIONAL WALL PBS (YES / NO) LOCATION?
- INTEGRATION WITH OTHER BUILDING SYSTEMS (YES / NO)
- ADDITIONAL COST MAY BE ASSOCIATED WITH ITEMS NOT INCLUDED.

JUS DOORS

This drawing is the property of JUS Doors, Inc. Any alteration or modification may only be done so with written consent.

DRAWN MLP **DATE** 01/7/2022

JUS DOORS, INC.
PO BOX 16699
GREENSBORO, NC 27416
P. 980.510.5331
W. jewersdoors.us
E. info@jewersdoors.us

ISSUE	CHECKED	DATE	SIGNED	MODIFICATION
01	SS	01/10/22		FIRST ISSUE (SWT 2.0 _JUSD)
DRG TITLE				PROJECT REF
SECTIONS SWT2.0 - JUSD				SAMPLE
DRAWING NUMBER				C20211001.3 _002